


DIV. OF OIL, GAS & MINING

RECEIVED

10/1/2013

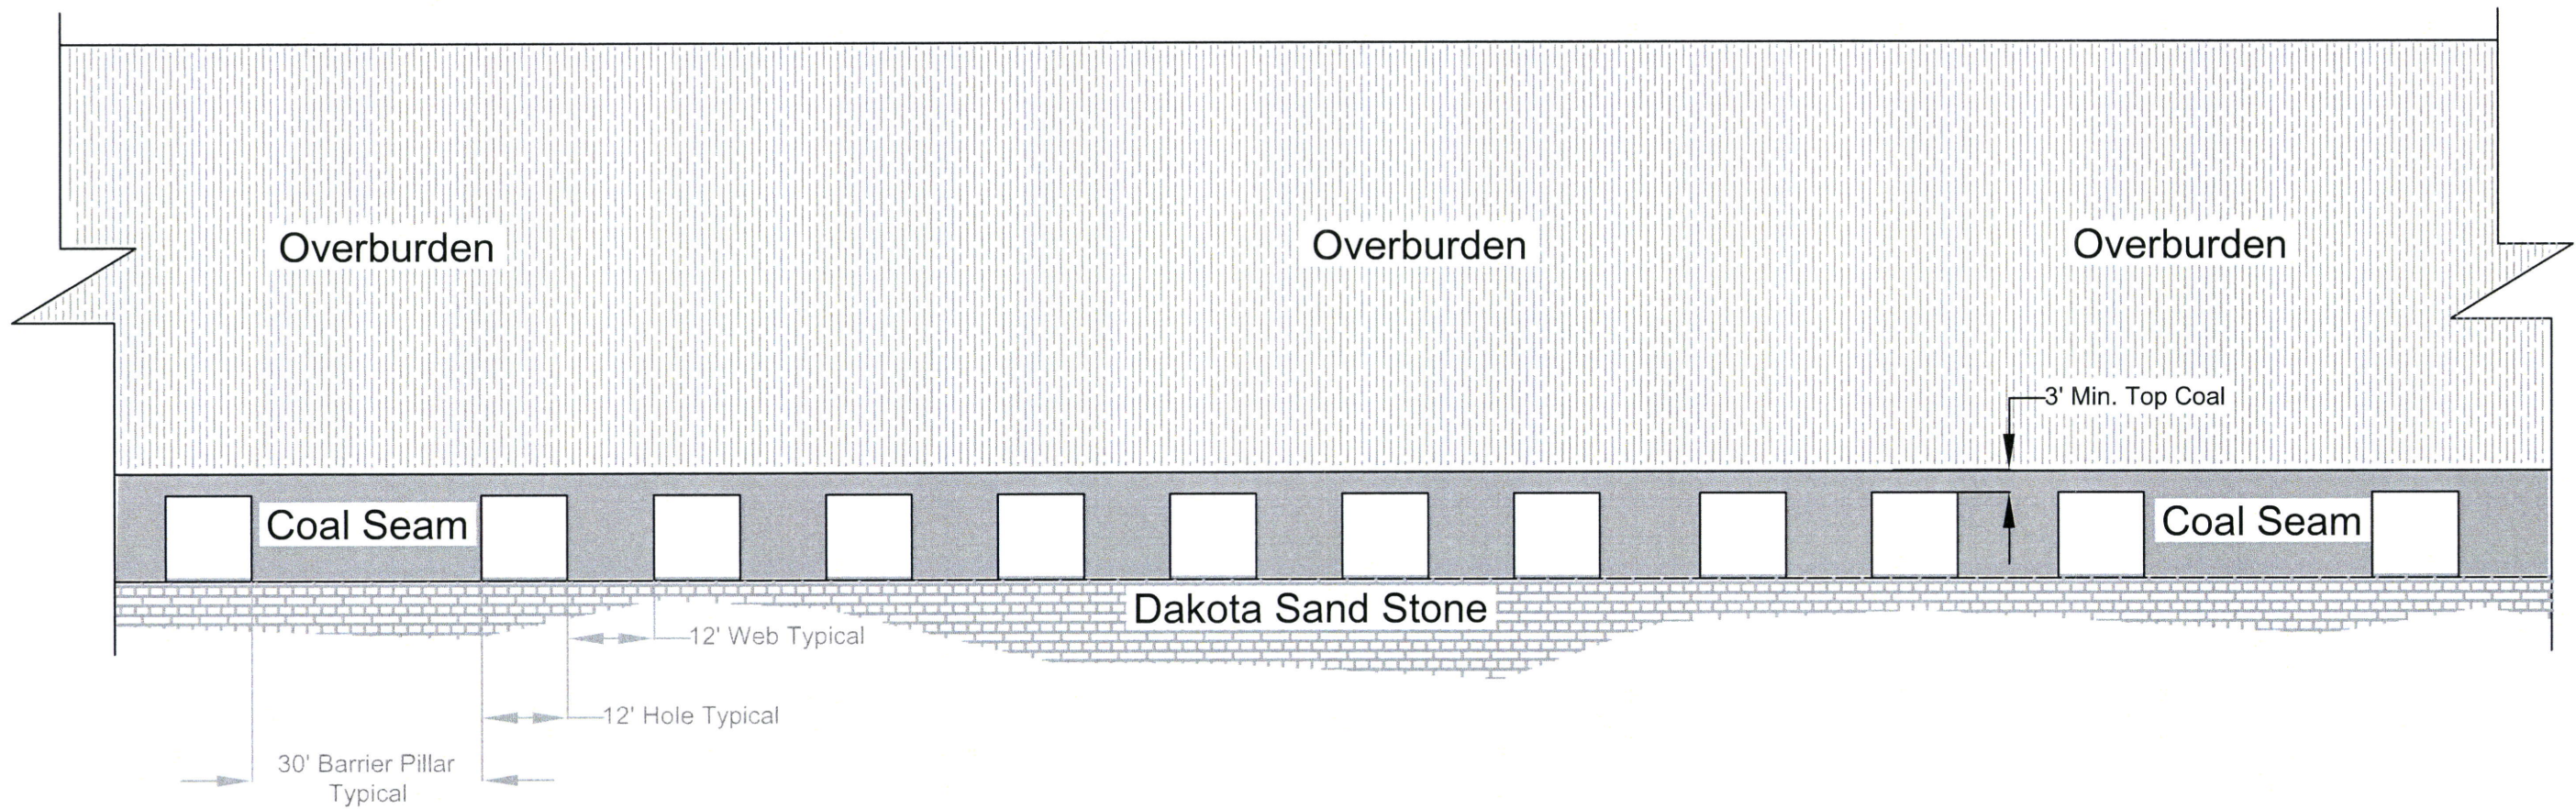

DRAWN BY:
LWJ

CHECKED BY:

DRAWING:
5-42

DATE:
9/30/2013

SCALE:
1" = 25'


JOB NUMBER:
1400

SHEET

Typical Panel Detail
10 Holes per Panel
for Under 100 feet Cover

COAL HOLLOW
PROJECT
ALTON, UTAH

DRAWING: 5-42

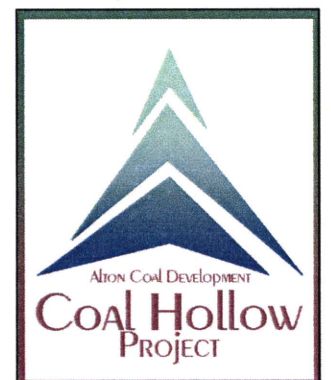

463 North 100 West, Suite 1
Cedar City, Utah 84720
Phone (435)867-5331
Fax (435)867-1192